





MASTER PLAN

THE FALLS AT SKIATOOK

A PART OF THE N/2 OF SECTION 29, TOWNSHIP 22 NORTH, RANGE 13 EAST, TOWN OF SKIATOOK, TULSA COUNTY, OKLAHOMA

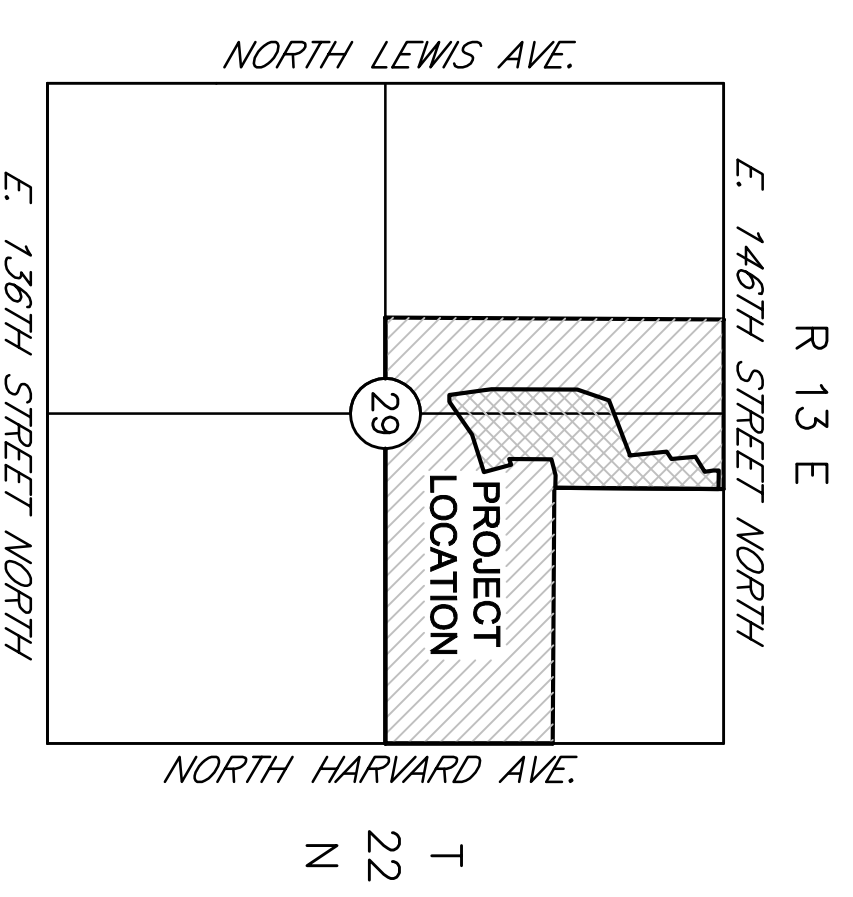

6,073,038.95 SQUARE FEET
139.42 ACRES
118 LOTS

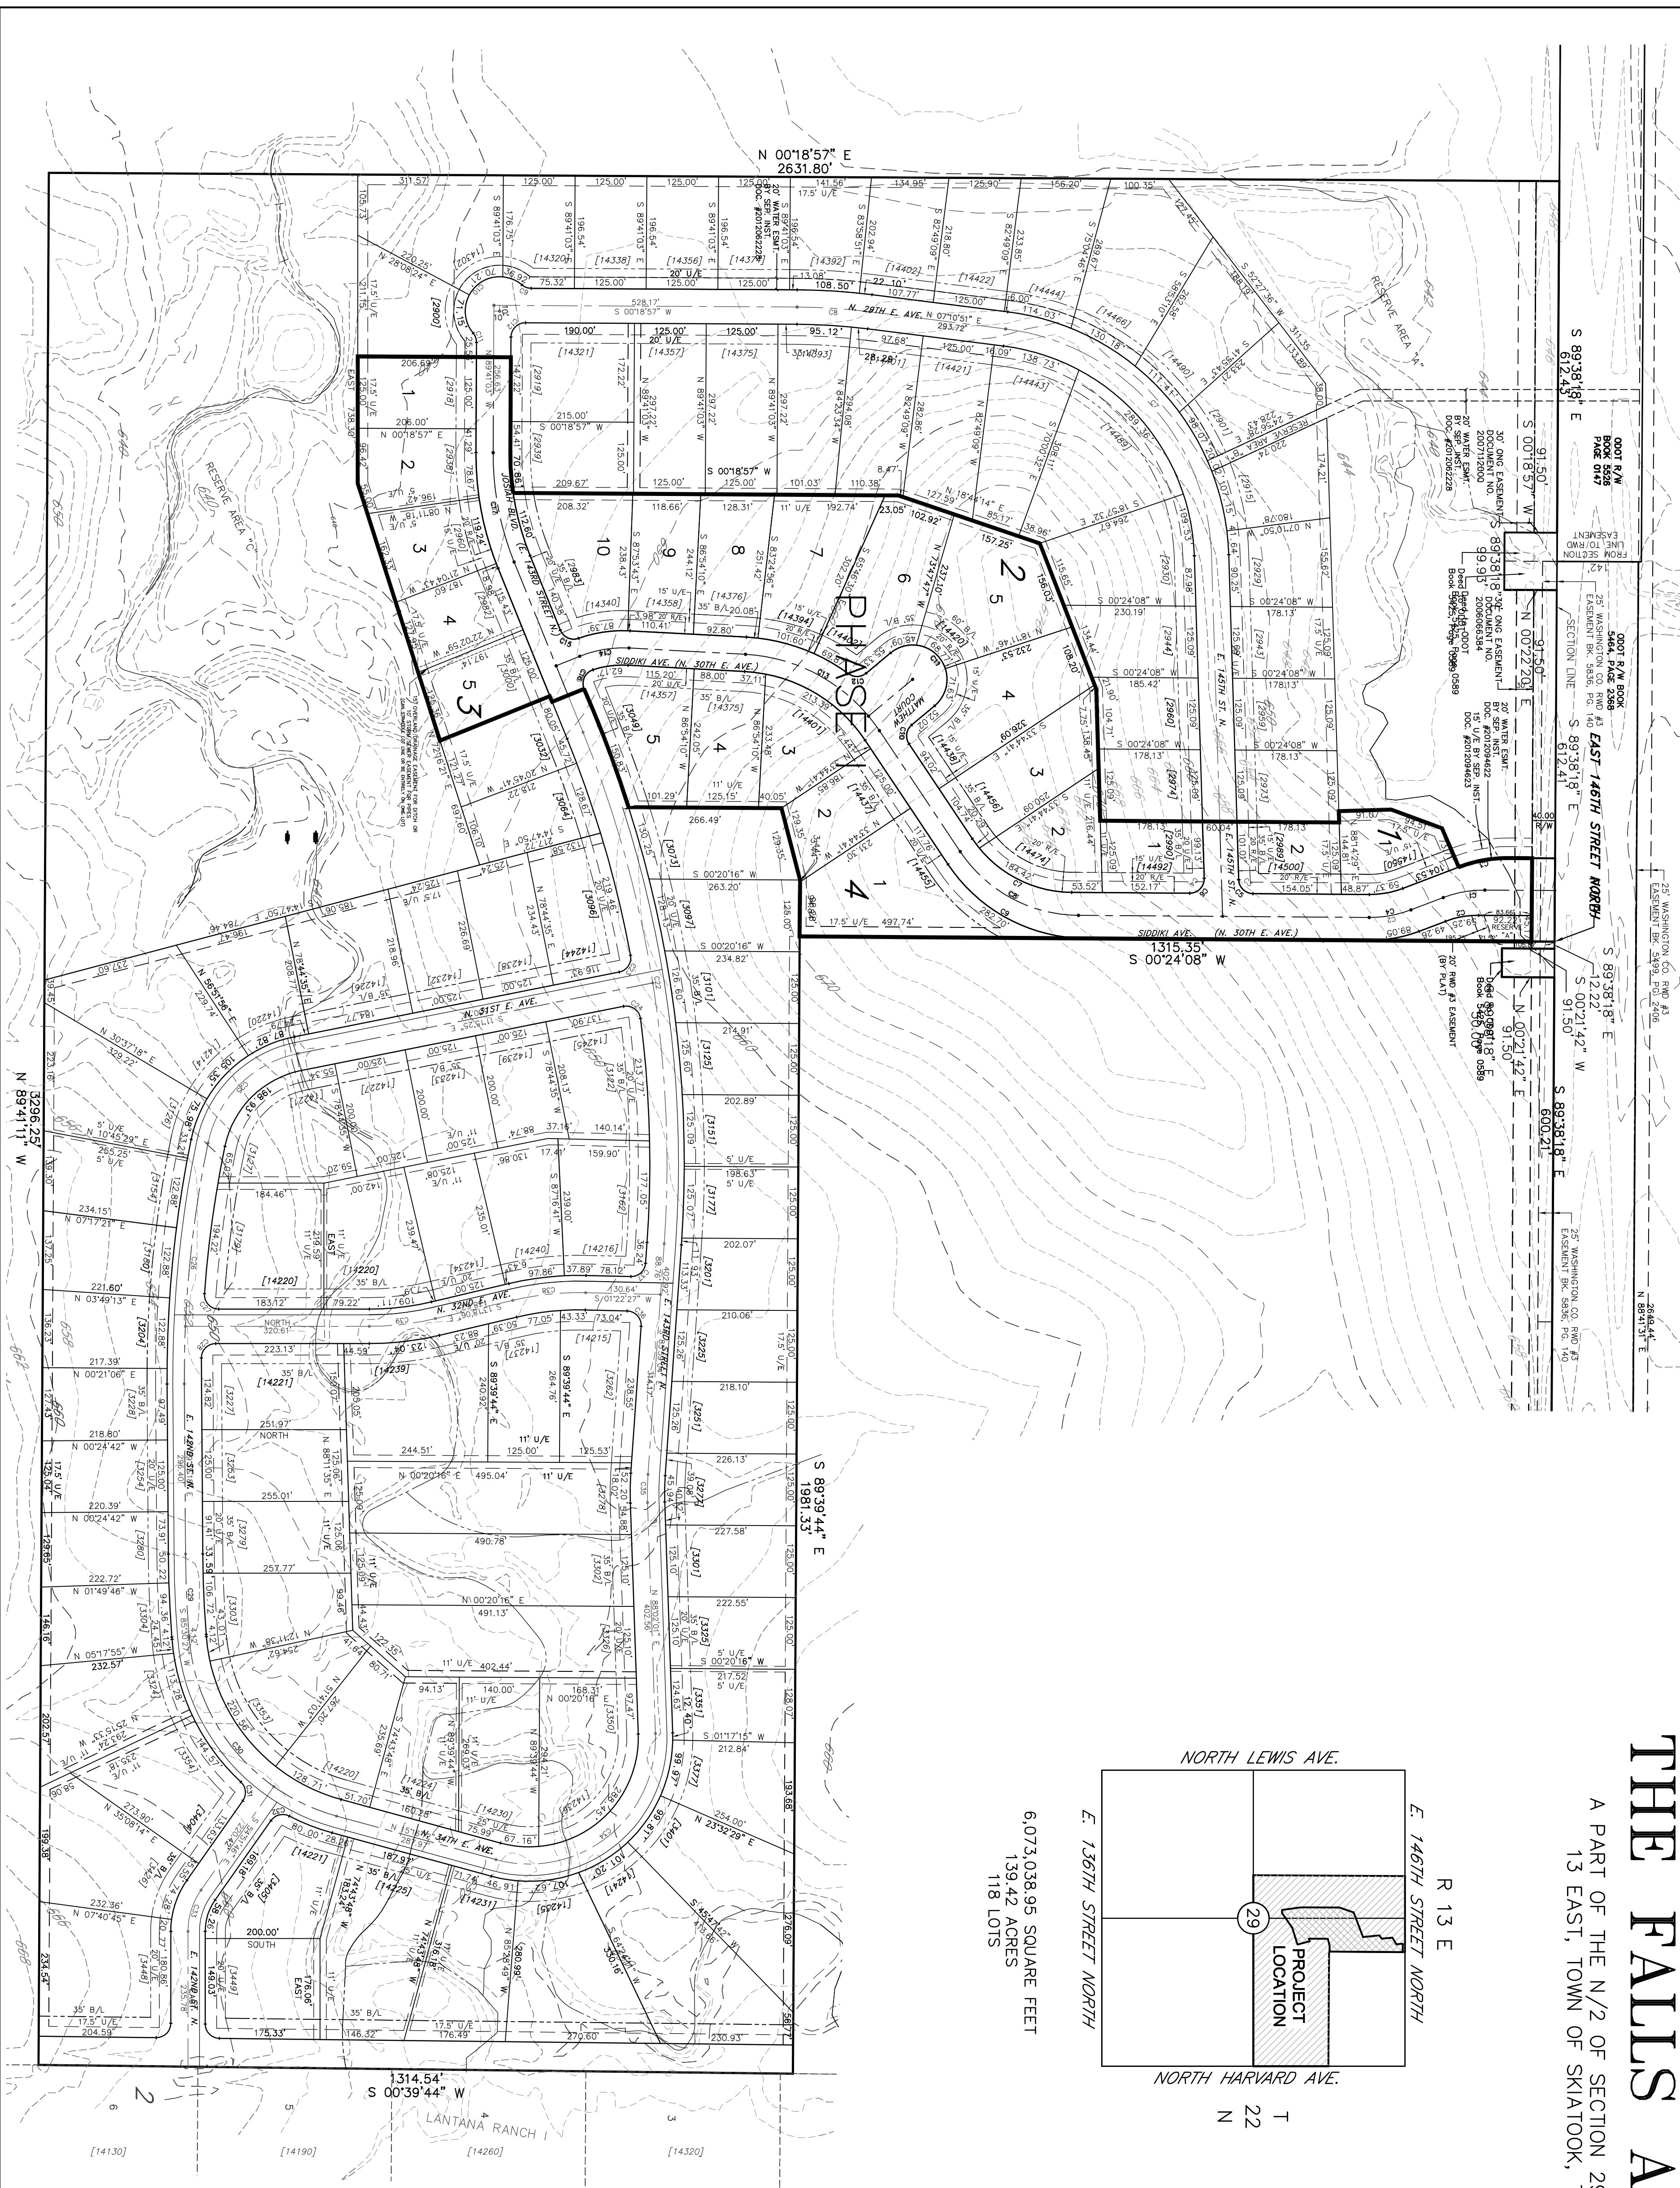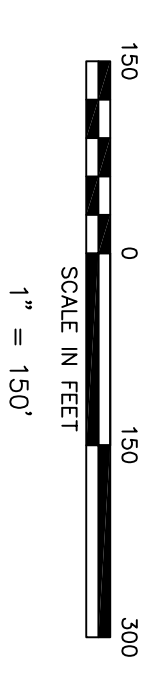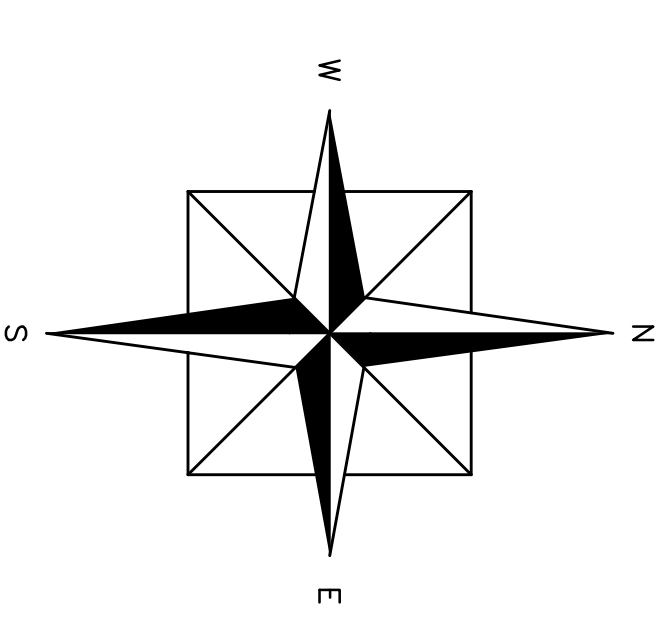

OWNER
WISDOM MINISTRIES
2748 E. 15th STREET
TULSA, OK 74104
PHONE: (918) 712-7122

ENGINEER/SURVEYOR
TUTTLE & ASSOCIATES, INC.
9714 E. 55th PL.
TULSA, OKLAHOMA 74146
PHONE: (918) 663-5567
CERTIFICATE OF AUTHORITY CA 465
EXPIRATION 6-30-13